



THIS DRAWING, DESIGN, AND/OR SPECIFICATION CONTAINS PROPRIETARY INFORMATION AND REMAINS THE PROPERTY OF GUARDIAR. ALL INTELLECTUAL PROPERTY (INCLUDING, WITHOUT LIMITATION, ALL COPYRIGHT AND DESIGN RIGHTS) AND PROPRIETARY RIGHTS TO ALL INFORMATION AND/OR TECHNICAL DATA CONTAINED ON THIS DRAWING BELONGS TO GUARDIAR. THE DRAWING MUST BE MAINTAINED BY YOU, THE RECIPIENT, IN STRICT CONFIDENCE. THIS DRAWING IS NOT TO BE DISCLOSED OR REPRODUCED, IN WHOLE OR IN PART, DIRECTLY OR INDIRECTLY, IN ANY MANNER WHATSOEVER, WITHOUT THE EXPRESS WRITTEN CONSENT OF GUARDIAR USA, LLC AND IT SHALL BE RETURNED UPON REQUEST. ALL RIGHTS RESERVED.


**BETAFENCE**  
a P.R.#5101A/D brand  
 Main: 972-978-7000 Fax: 214-887-4652  
 3309 S. I-45 ENNIS, TX 75119  
 www.Guardiar.com

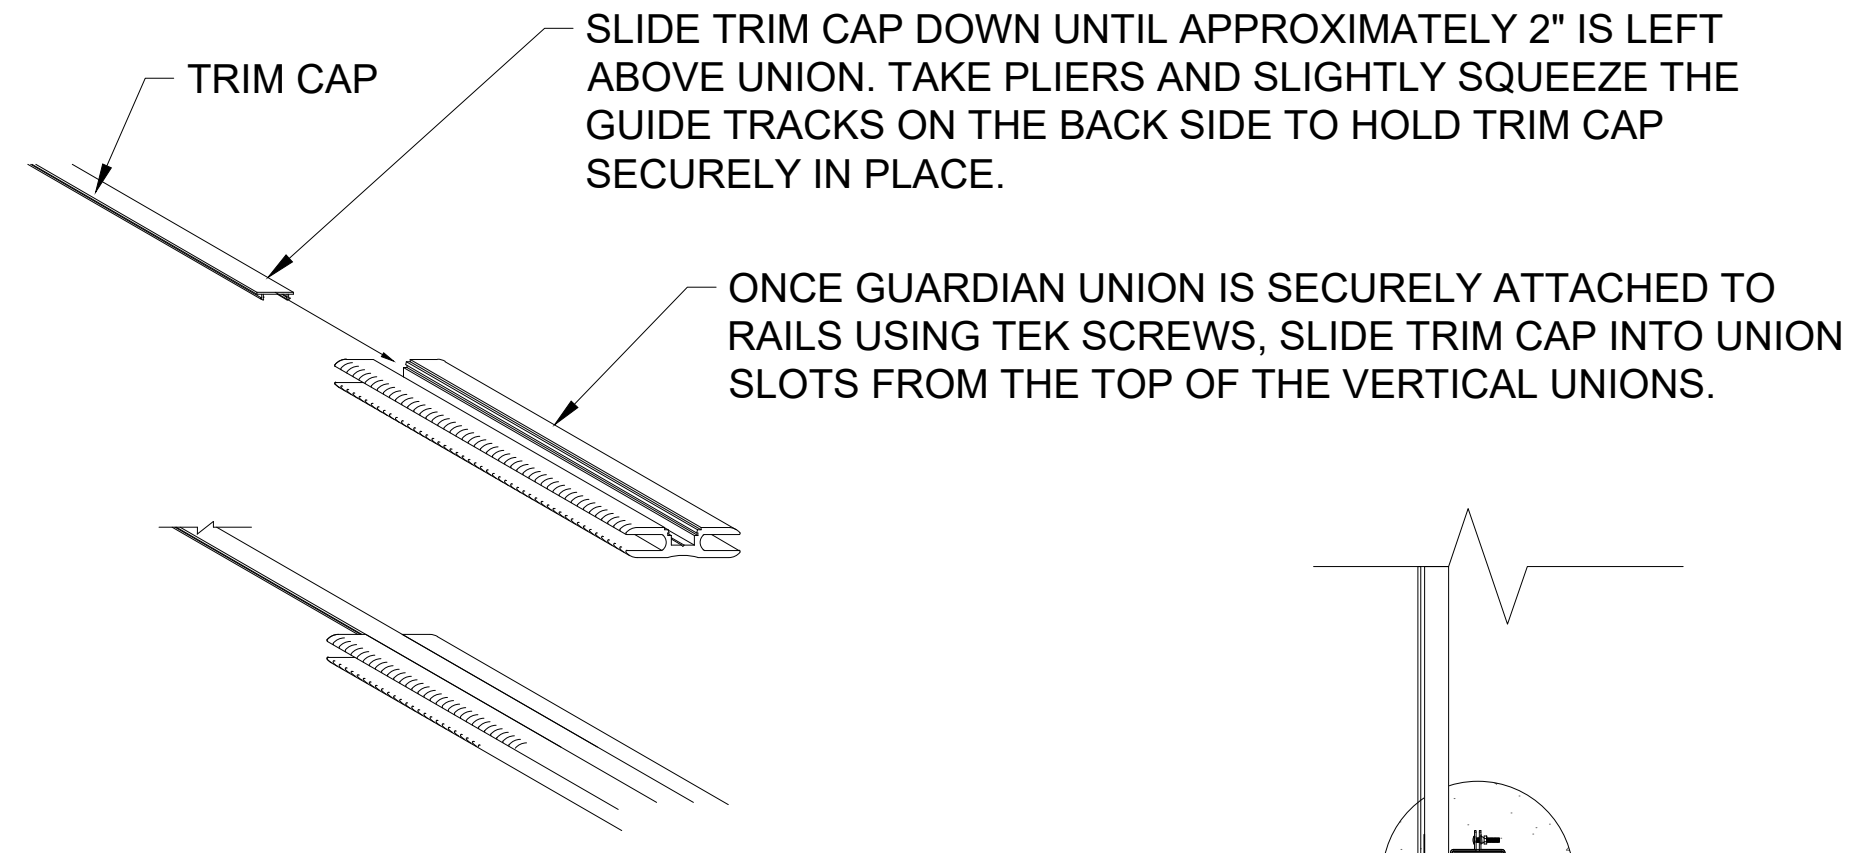

2 STANDARD UNION TRIM CAP DETAIL  
 SCALE: NTS

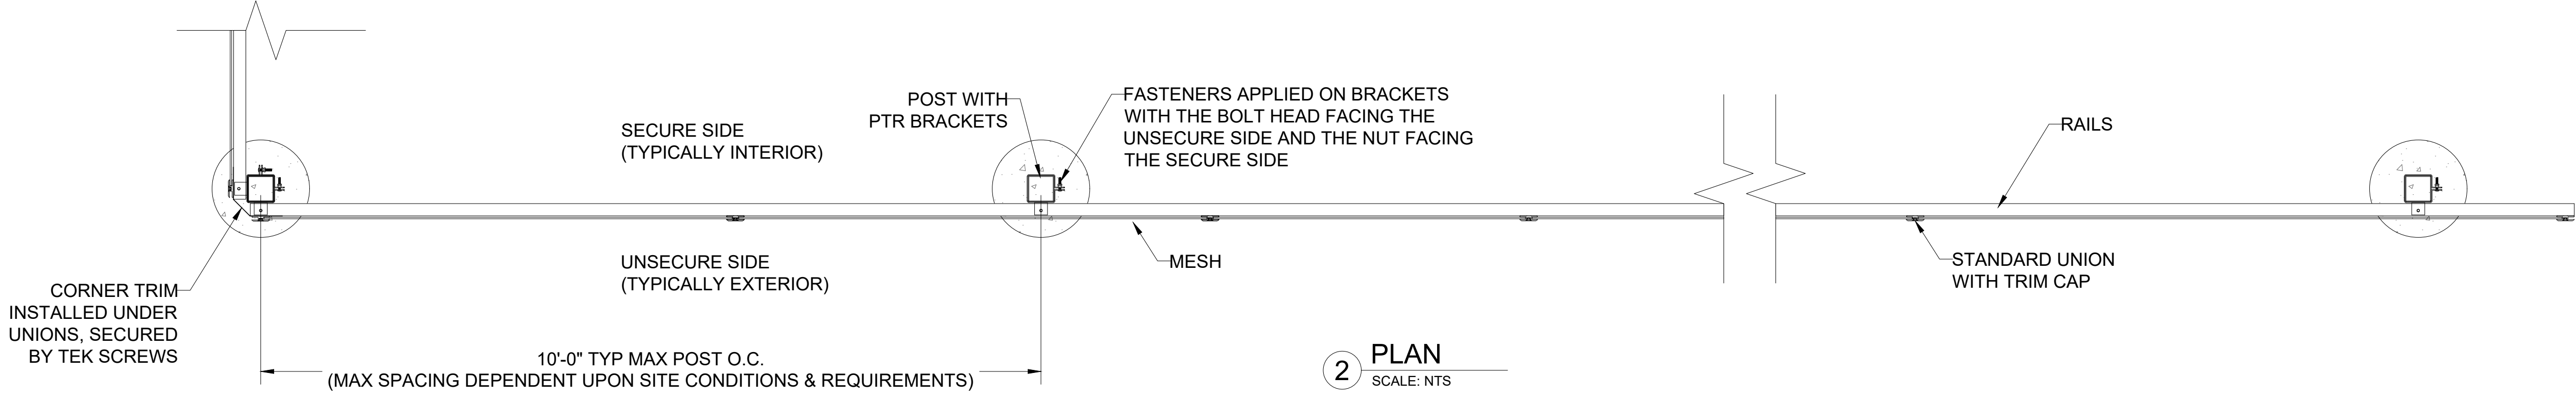

2 PLAN  
 SCALE: NTS

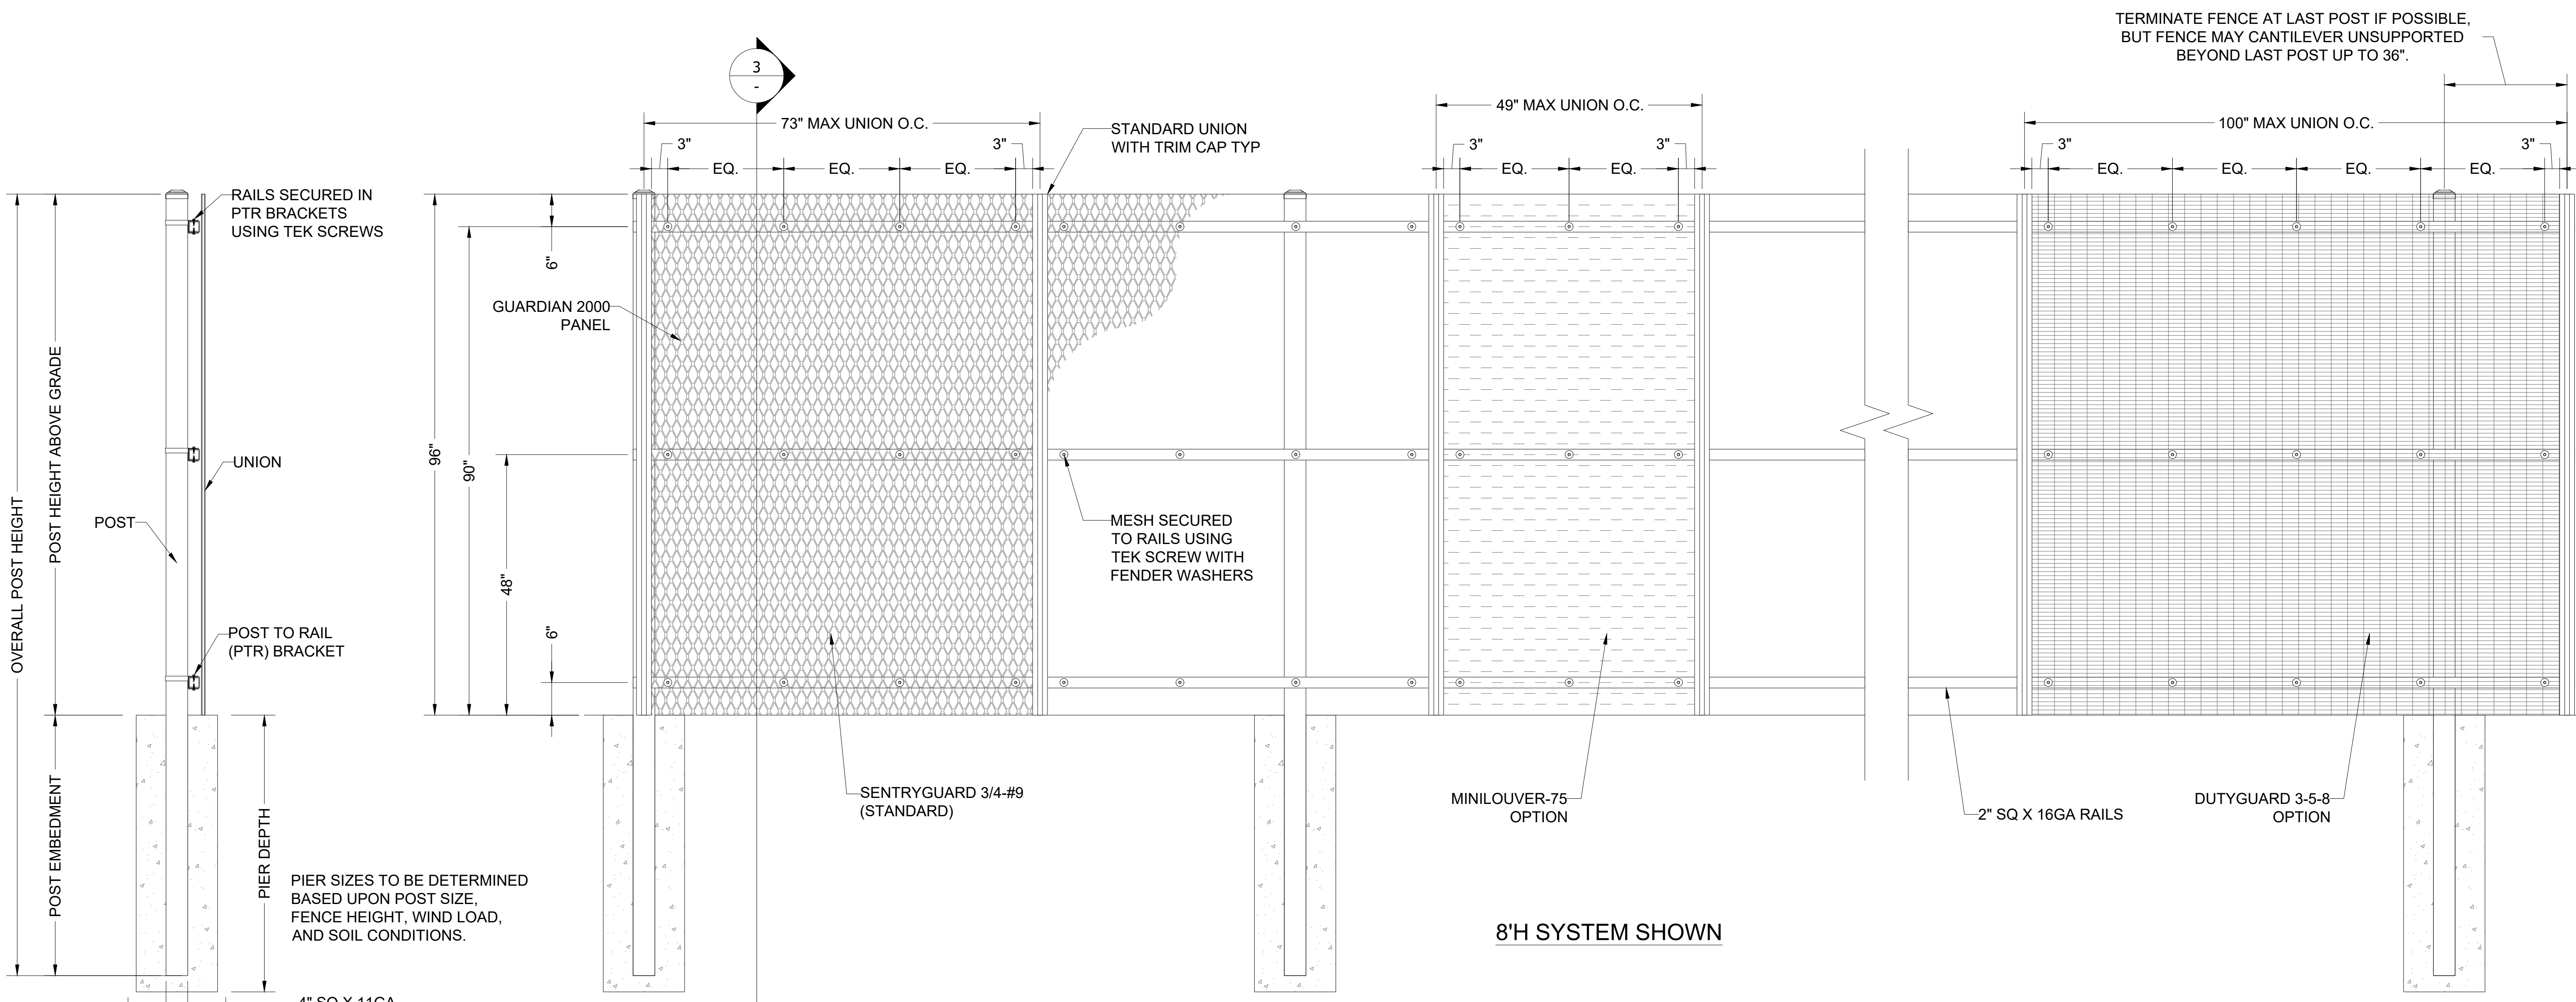

3 SECTION  
 SCALE: NTS

1 GUARDIAN 2000 TYPICAL ELEVATION  
 SCALE: NTS

TERMINATE FENCE AT LAST POST IF POSSIBLE, BUT FENCE MAY CANTILEVER UNSUPPORTED BEYOND LAST POST UP TO 36\"/>

REV	DATE	DESCRIPTION	BY

**GUARDIAN 2000 TYPICAL ELEVATION**

MATERIAL SPECIFICATIONS  
 A36 STEEL- ALL PLATE, ANGLE & CHANNEL  
 A501 STEEL- ALL TUBES, SQUARE  
 COMMER. GALV. PIPE, SQUARE  
 U.S.N.- ALL PRE-GALV. MAT'L. A653 MMIN.  
 ZINC COATINGS WEIGHT 0.80/0.2 FT

FINISH  
 HDG OR POWDERCOATED

PROJECT	TYPICAL
CUSTOMER CLIENT	HS# HSXXXX
QUOTE#	
DATE	DRAFTER REVIEWER
14-DEC-18	TJR

SHEET NO.

**G2K**

DISCLAIMER: DRAWINGS MAY NOT INCLUDE FULL PRODUCT DETAILS AND CAN CHANGE WITHOUT NOTICE.